

DELMAR MEMORIAL PROJECT

ROOSEVELT PARK, MICHIGAN

LOCATION MAP

OWNER:
CITY OF ROOSEVELT PARK

900 OAK RIDGE ROAD
MUSKEGON, MI 49441
231-755-3721 TELE

LANDSCAPE ARCHITECT:
O'BOYLE COWELL BLALOCK
& ASSOCIATES, INC.

124 FUTON ST. E, SUITE 6B
GRAND RAPIDS, MI 49503
269-381-3357 TELE



HARD COPY IS INTENDED TO BE 24"X36" WHEN PLOTTED. SCALE(S) INDICATED AND GRAPHIC QUALITY MAY NOT BE ACCURATE FOR ANY OTHER SIZES.

Issued For: _____ Date: _____
BIDDING 5-14-26


Project:
Delmar Memorial

Roosevelt Park, MI
Sheet Title

Cover Sheet

Job No. _____ Sheet No. _____

42511 **C0.0**

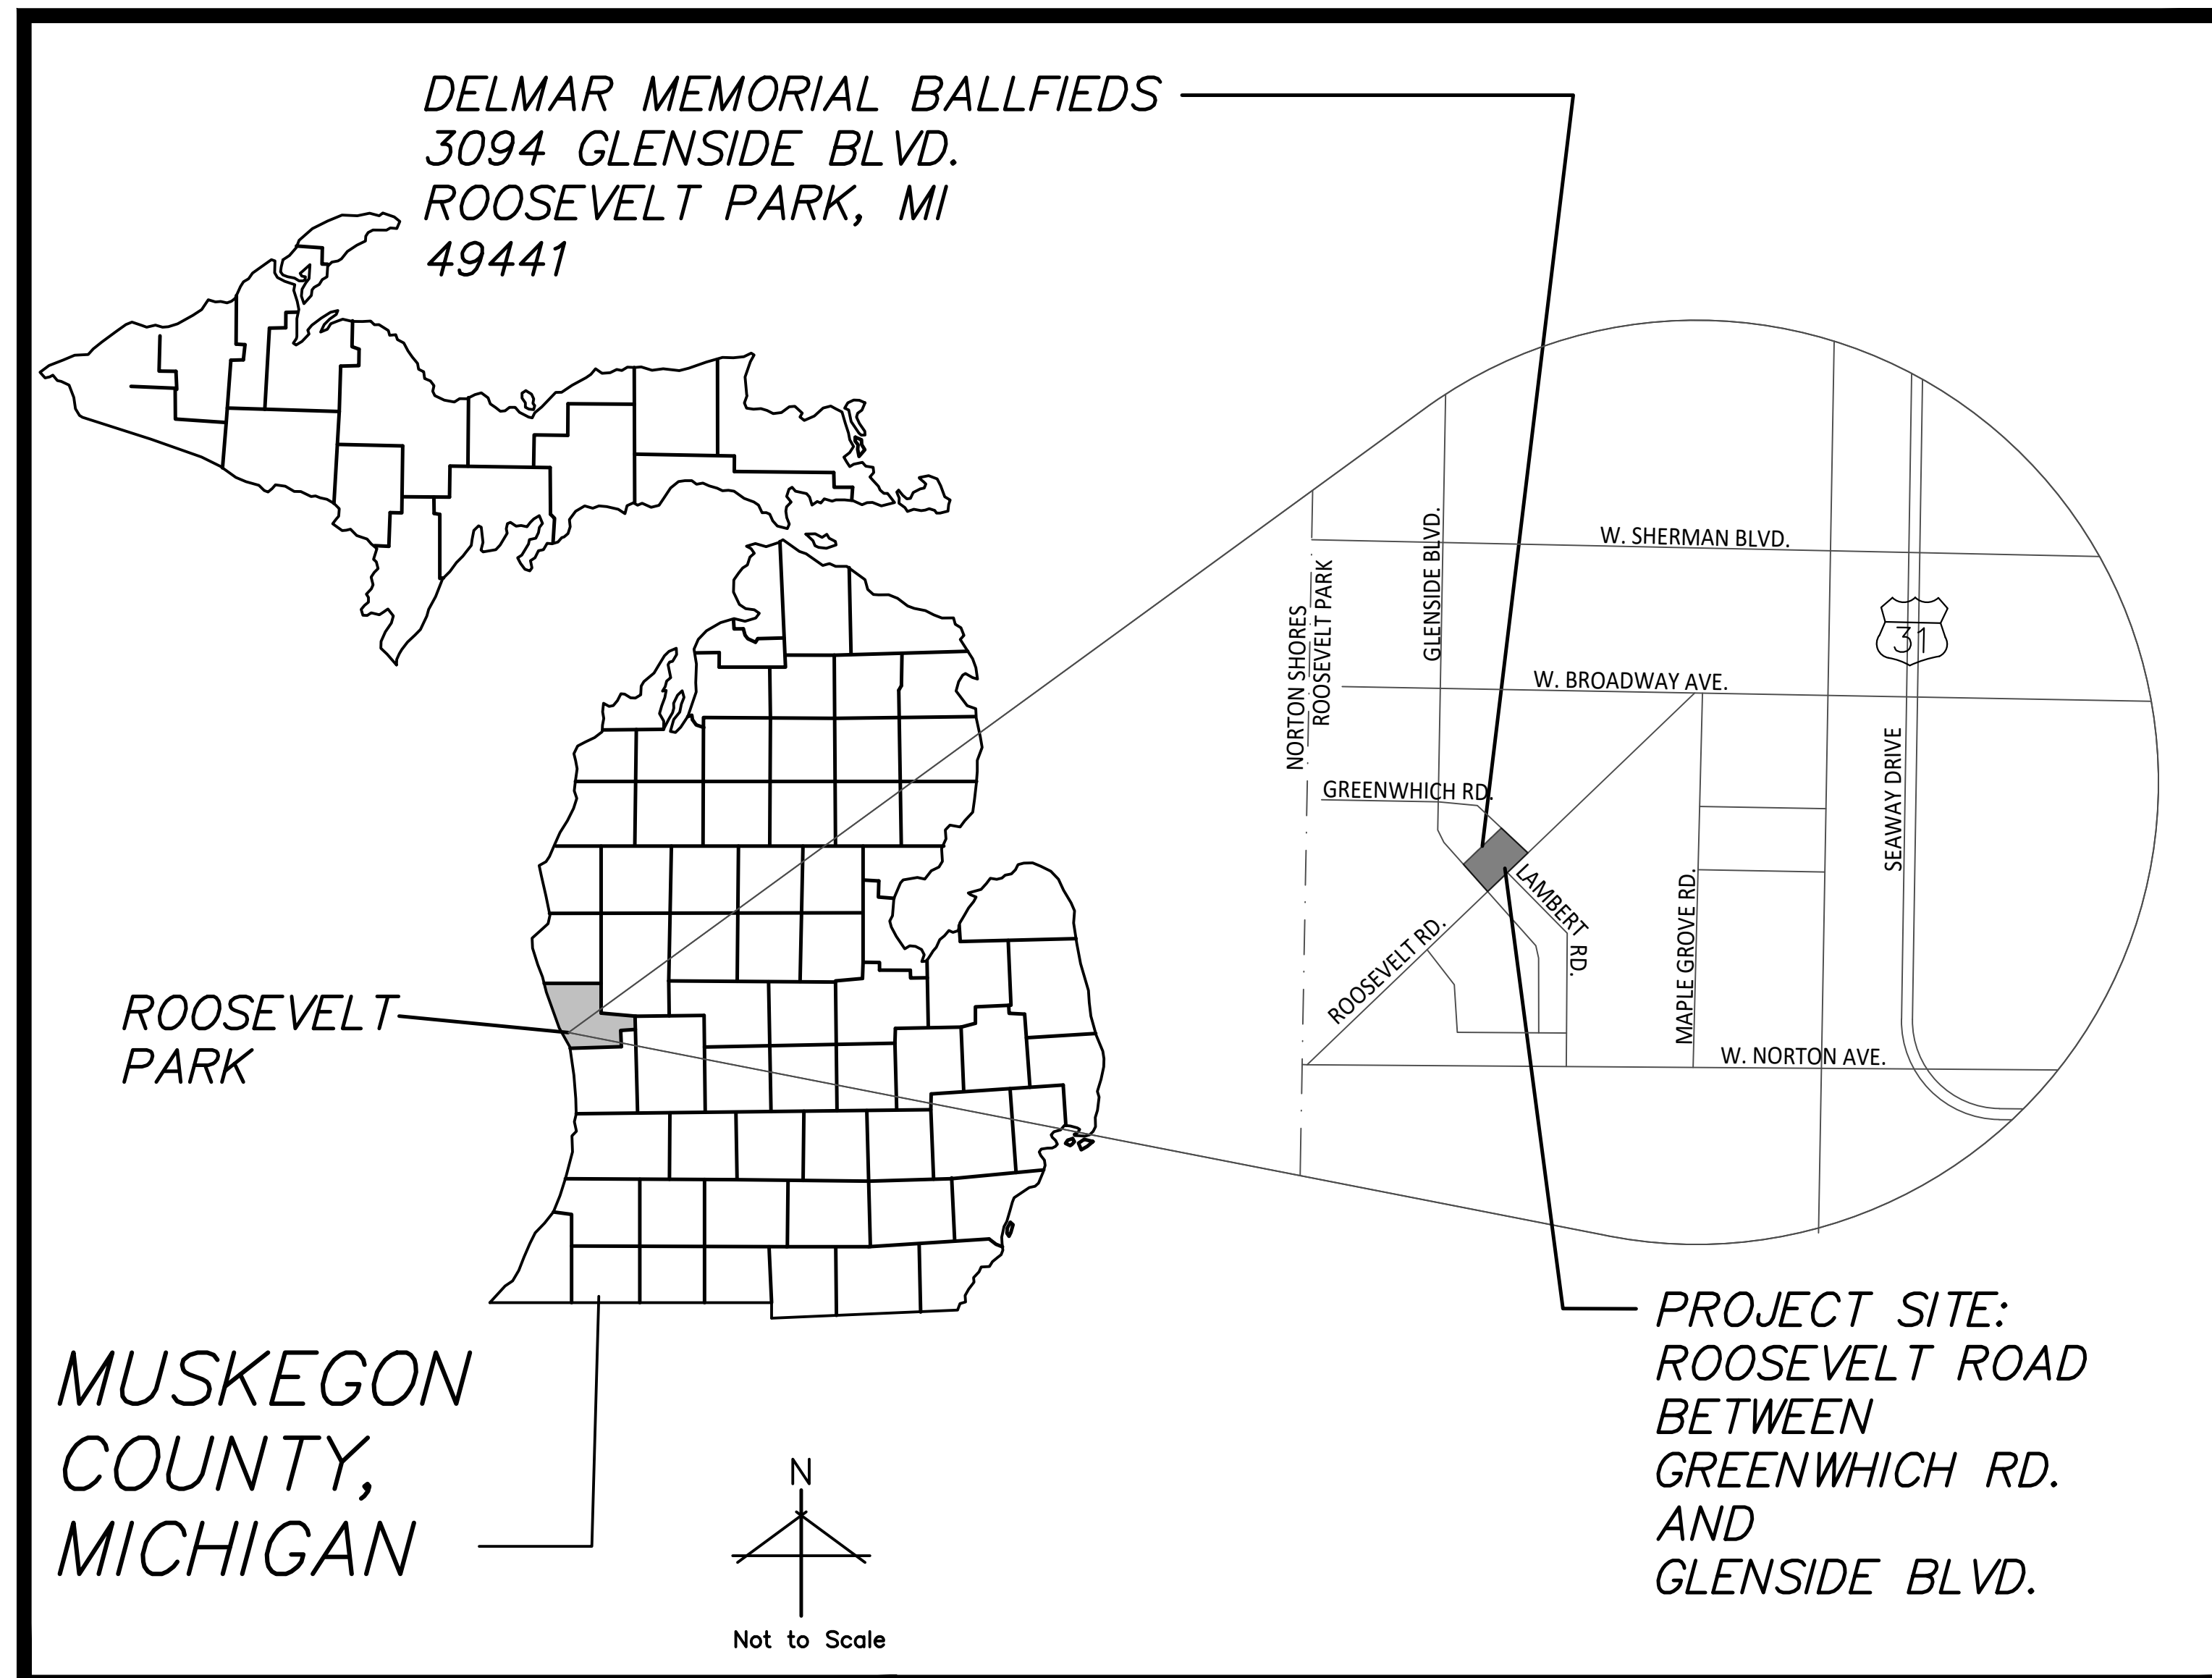

SHEET INDEX

No.	
C0.0	Cover
C1.0	Layout Plan and Details




- NOTES:
- Except where other wise indicated on the plans or in the proposal and supplemental specifications or special provisions contained herein, all materials and workmanship shall be in accordance with Michigan Department of Transportation Standard Specifications for Construction, 1996 Edition.
 - Call Miss Dig, 1-800-482-7171 three working days, excluding Saturday, Sunday and holidays, before starting your project.

GENERAL NOTES:


1. PAVEMENT DIMENSIONS AND RADII ARE TO EDGE OF PAVEMENT OR BACK OF CURB.
2. DISCREPANCIES BETWEEN SITE AND PLANS SHOULD BE REPORTED TO THE PROJECT MANAGER IMMEDIATELY.
3. VERIFY LOCATIONS OF ALL BELOW GRADE UTILITIES PRIOR TO BEGINNING WORK. 72 HOURS BEFORE YOU DIG CALL "MISS DIG" AT 1-800-482-7171.
4. VERIFY LOCATIONS OF ALL BELOW GRADE UTILITIES PRIOR TO BEGINNING WORK. 72 HOURS BEFORE YOU DIG CALL "MISS DIG" AT 1-800-482-7171.
5. ALL NEW PAVEMENTS AND TURF AREAS ARE INTENDED TO DRAIN FREELY WITH NO PONDING. IF THIS CANNOT BE ACHIEVED USING THE PROPOSED GRADES, NOTIFY THE OWNER'S REPRESENTATIVE IMMEDIATELY FOR RESOLUTION.
6. ALL NEW PAVEMENT SHALL MATCH EXISTING ADJACENT PAVEMENT FLUSH, TYPICAL.
7. ADJUST TOP OF EXISTING MANHOLES, CATCH BASINS, VAULT COVERS, ETC. TO NEW FINISH GRADE AS REQUIRED.

BARRIER-FREE NOTES

- BARRIER-FREE PARKING AND ACCESSIBLE ROUTE(S) MUST COMPLY WITH THE AMERICANS WITH DISABILITIES ACT AND MICHIGAN BARRIER-FREE CODE REQUIREMENTS, INCLUDING BUT NOT LIMITED TO THE FOLLOWING:
- 1:50 (2%) MAXIMUM CROSS-SLOPE ON ACCESSIBLE ROUTE.
 - NO CHANGES IN LEVEL GREATER THAN 1/2" ALONG ACCESSIBLE ROUTE.
 - 1:20 (5%) MAXIMUM LONGITUDINAL SLOPE ON ACCESSIBLE ROUTE (EXCEPT WHERE RAMPS ARE PROVIDED).
 - 1:50 (2%) MAXIMUM SLOPE (IN ANY DIRECTION) IN B.F. PARKING AND ACCESS AISLES.

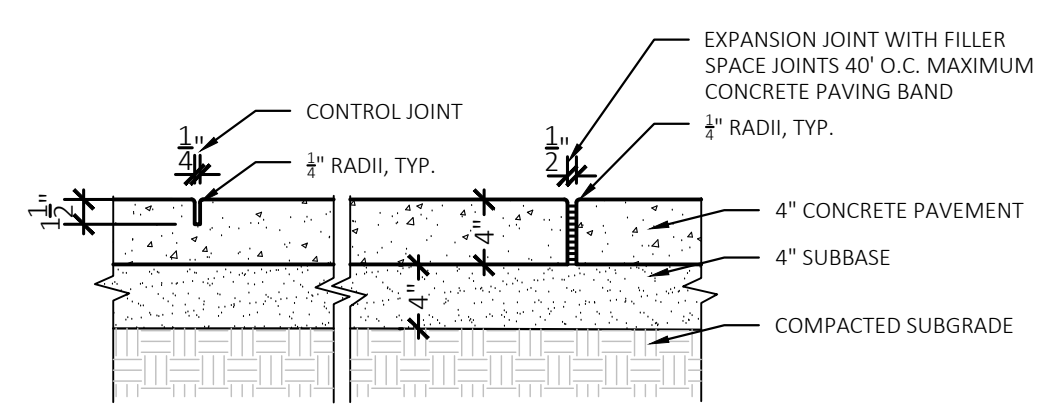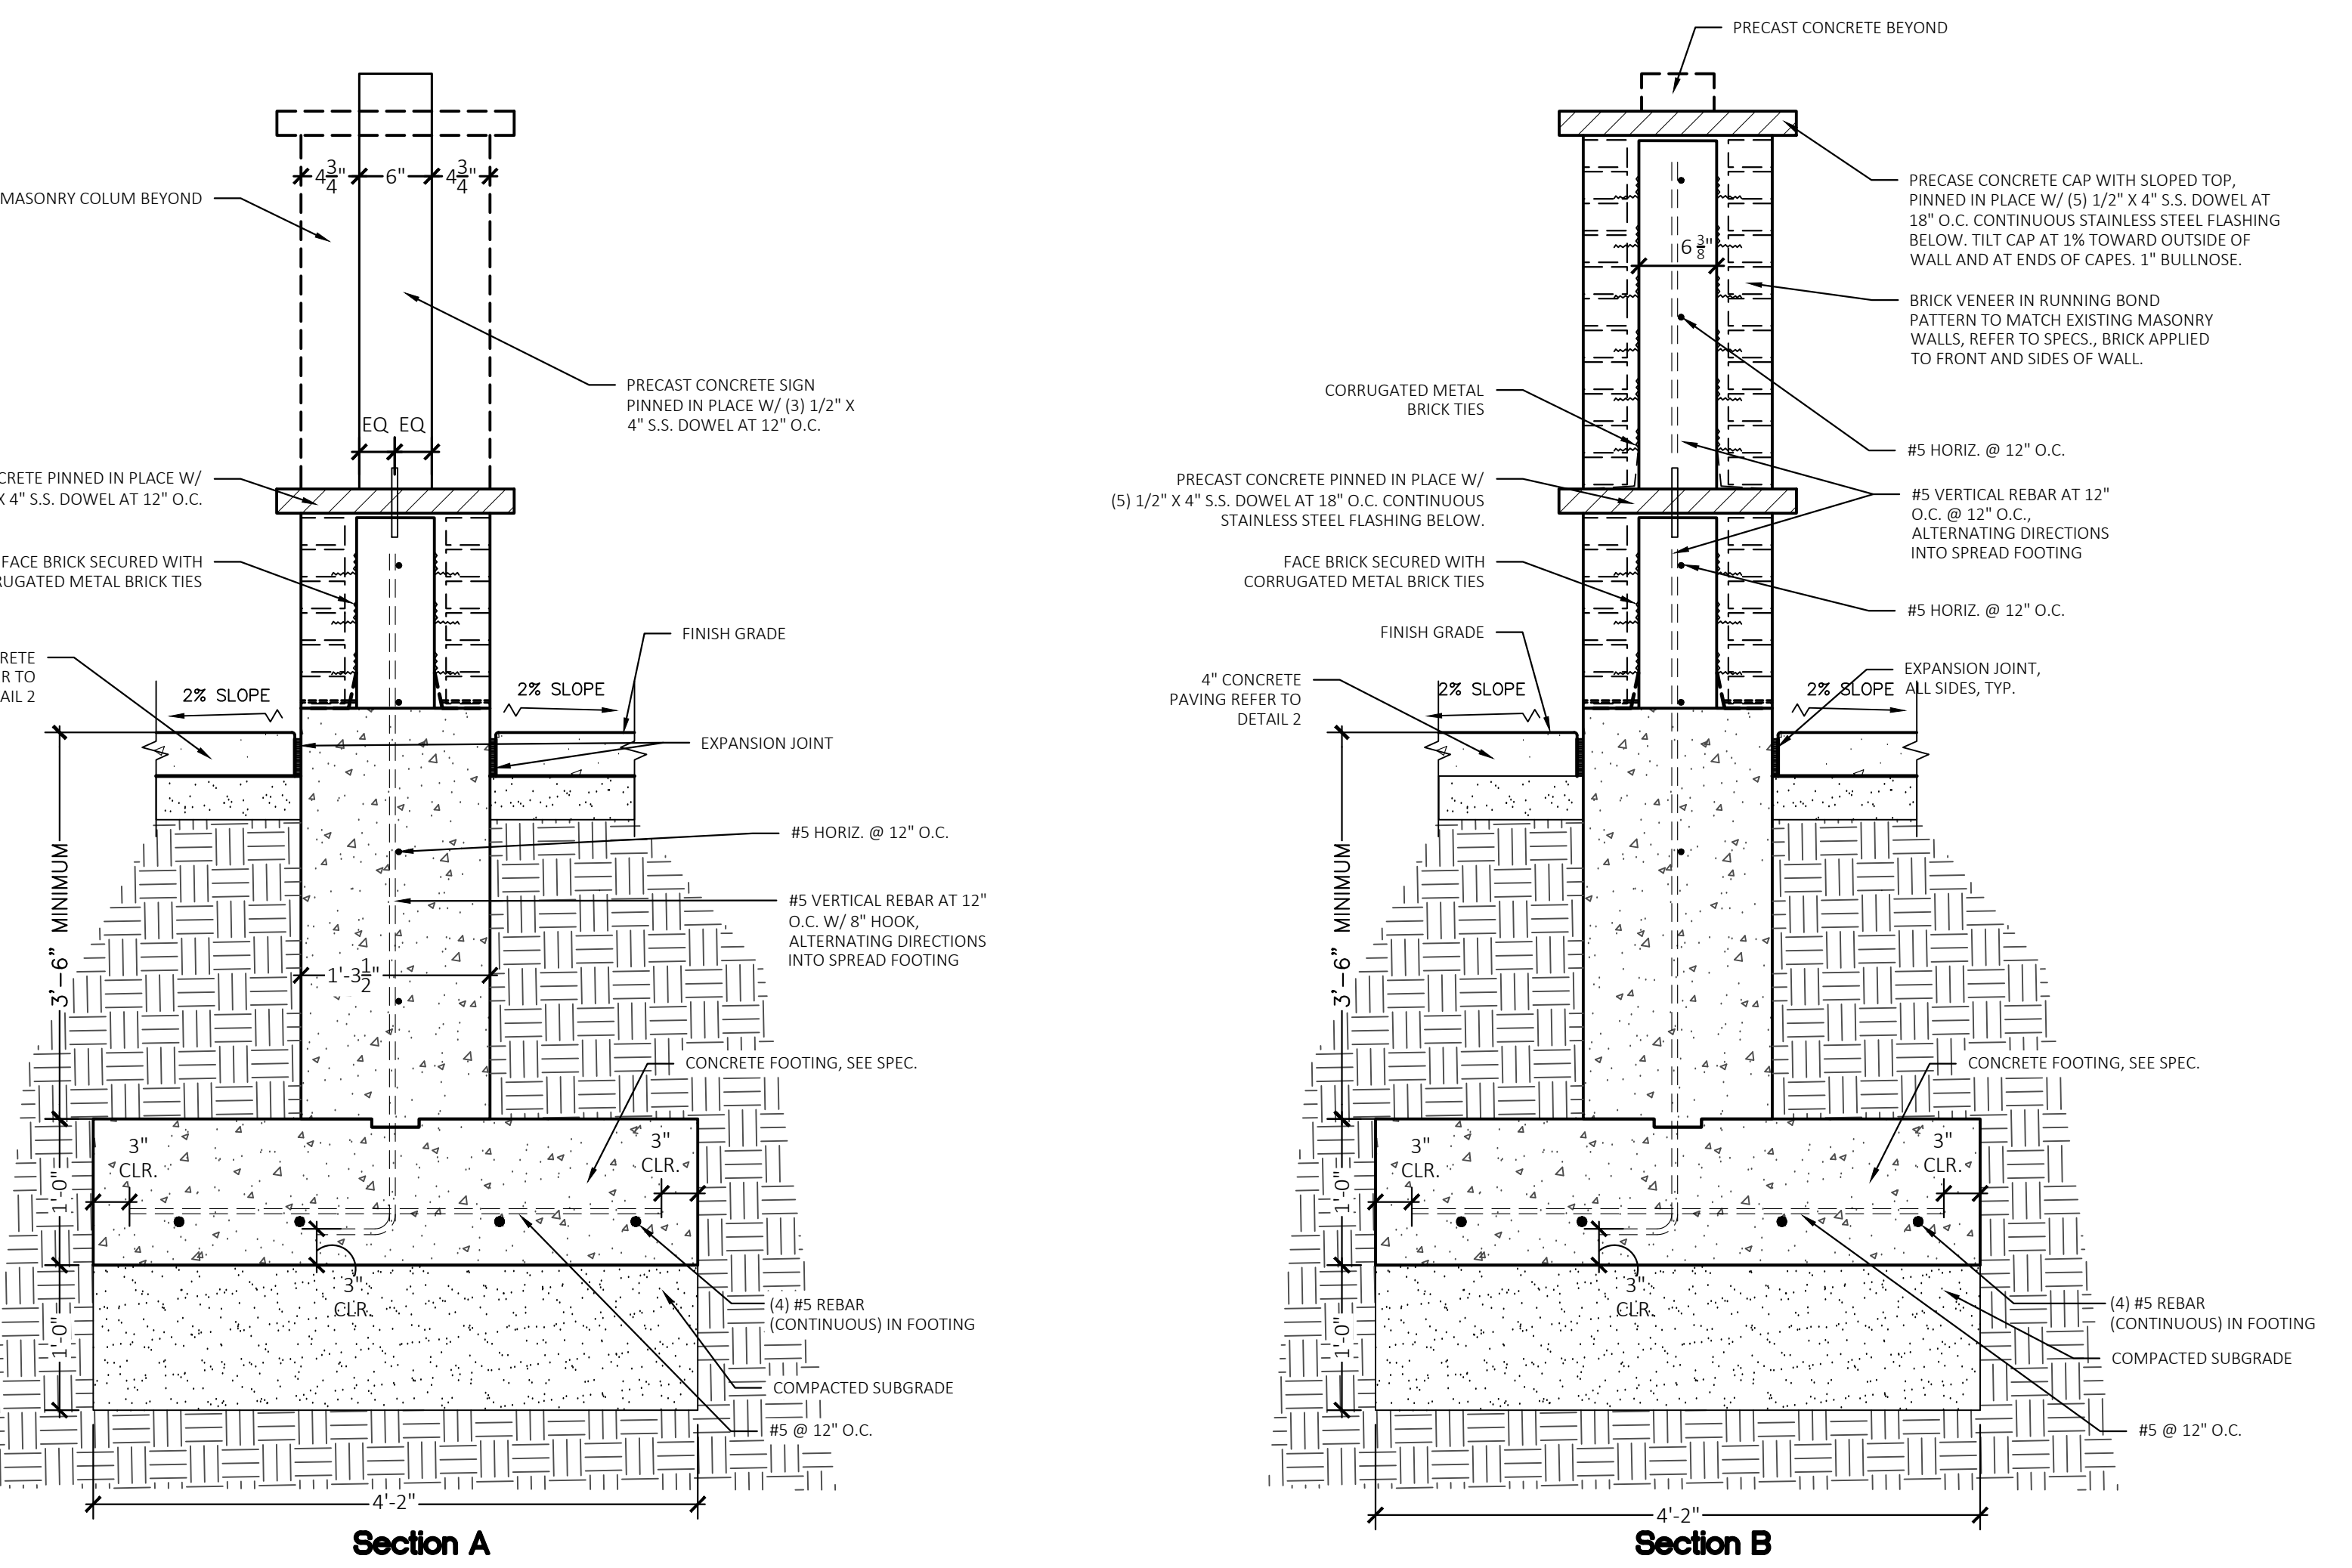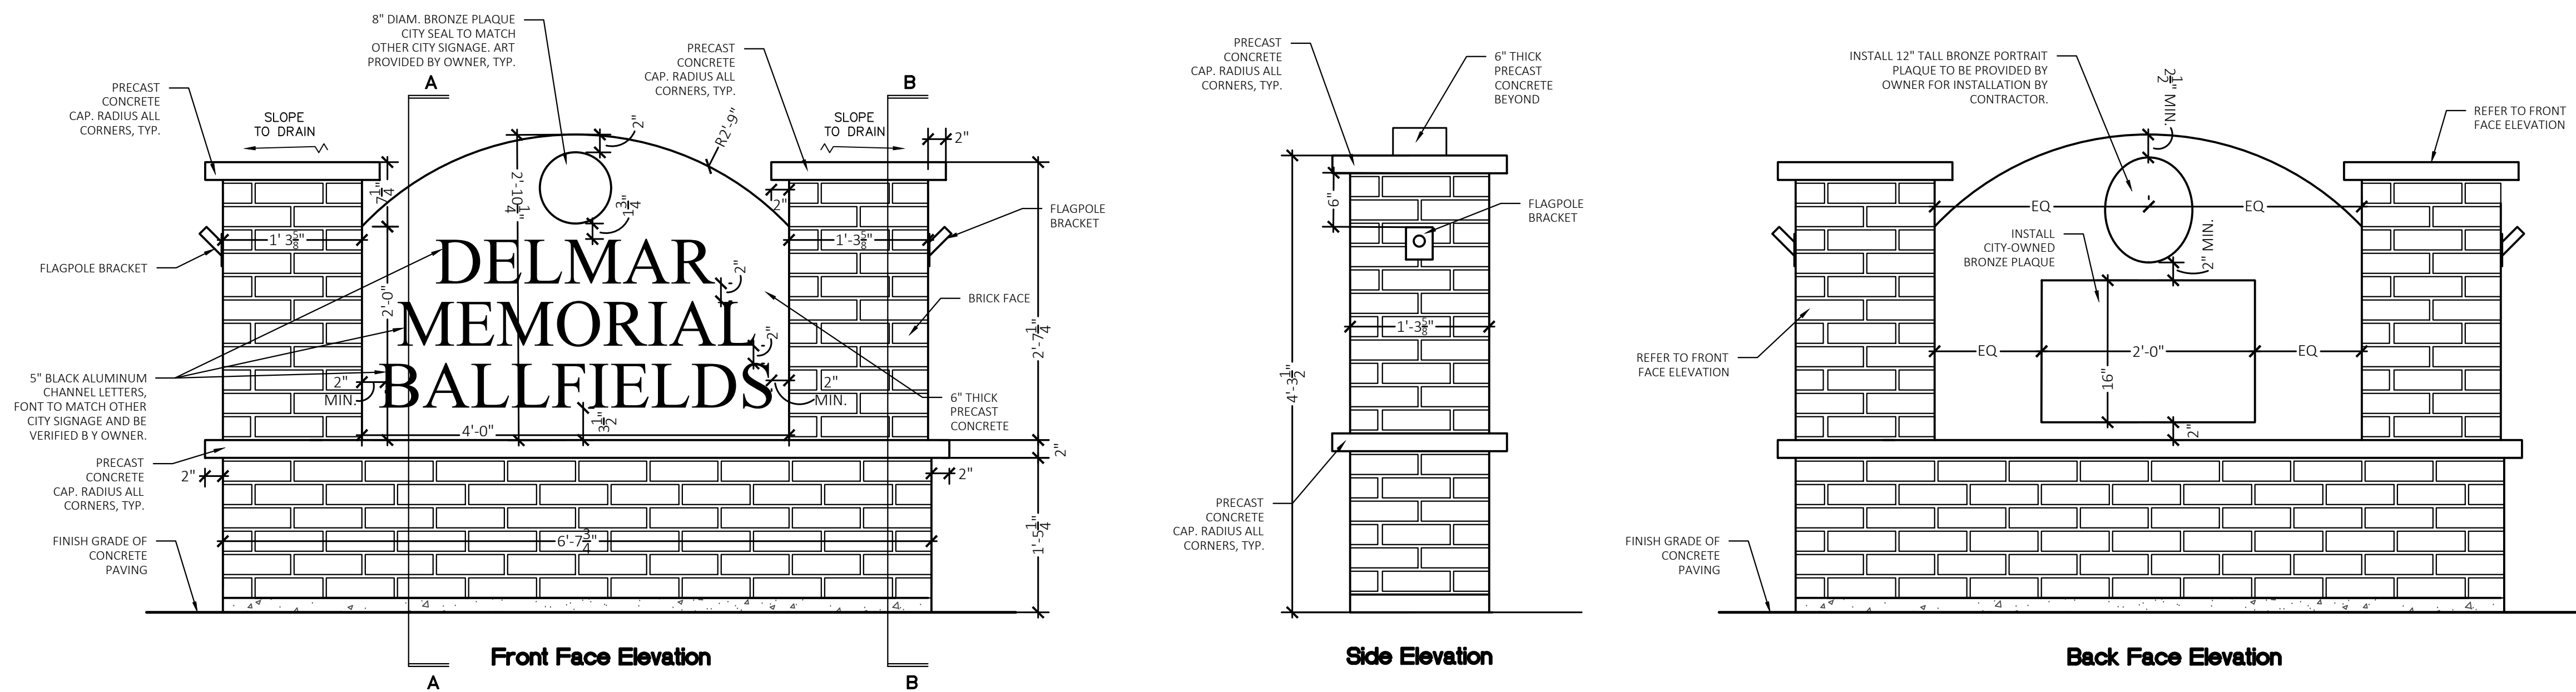

2 4' Concrete Paving
NOT TO SCALE

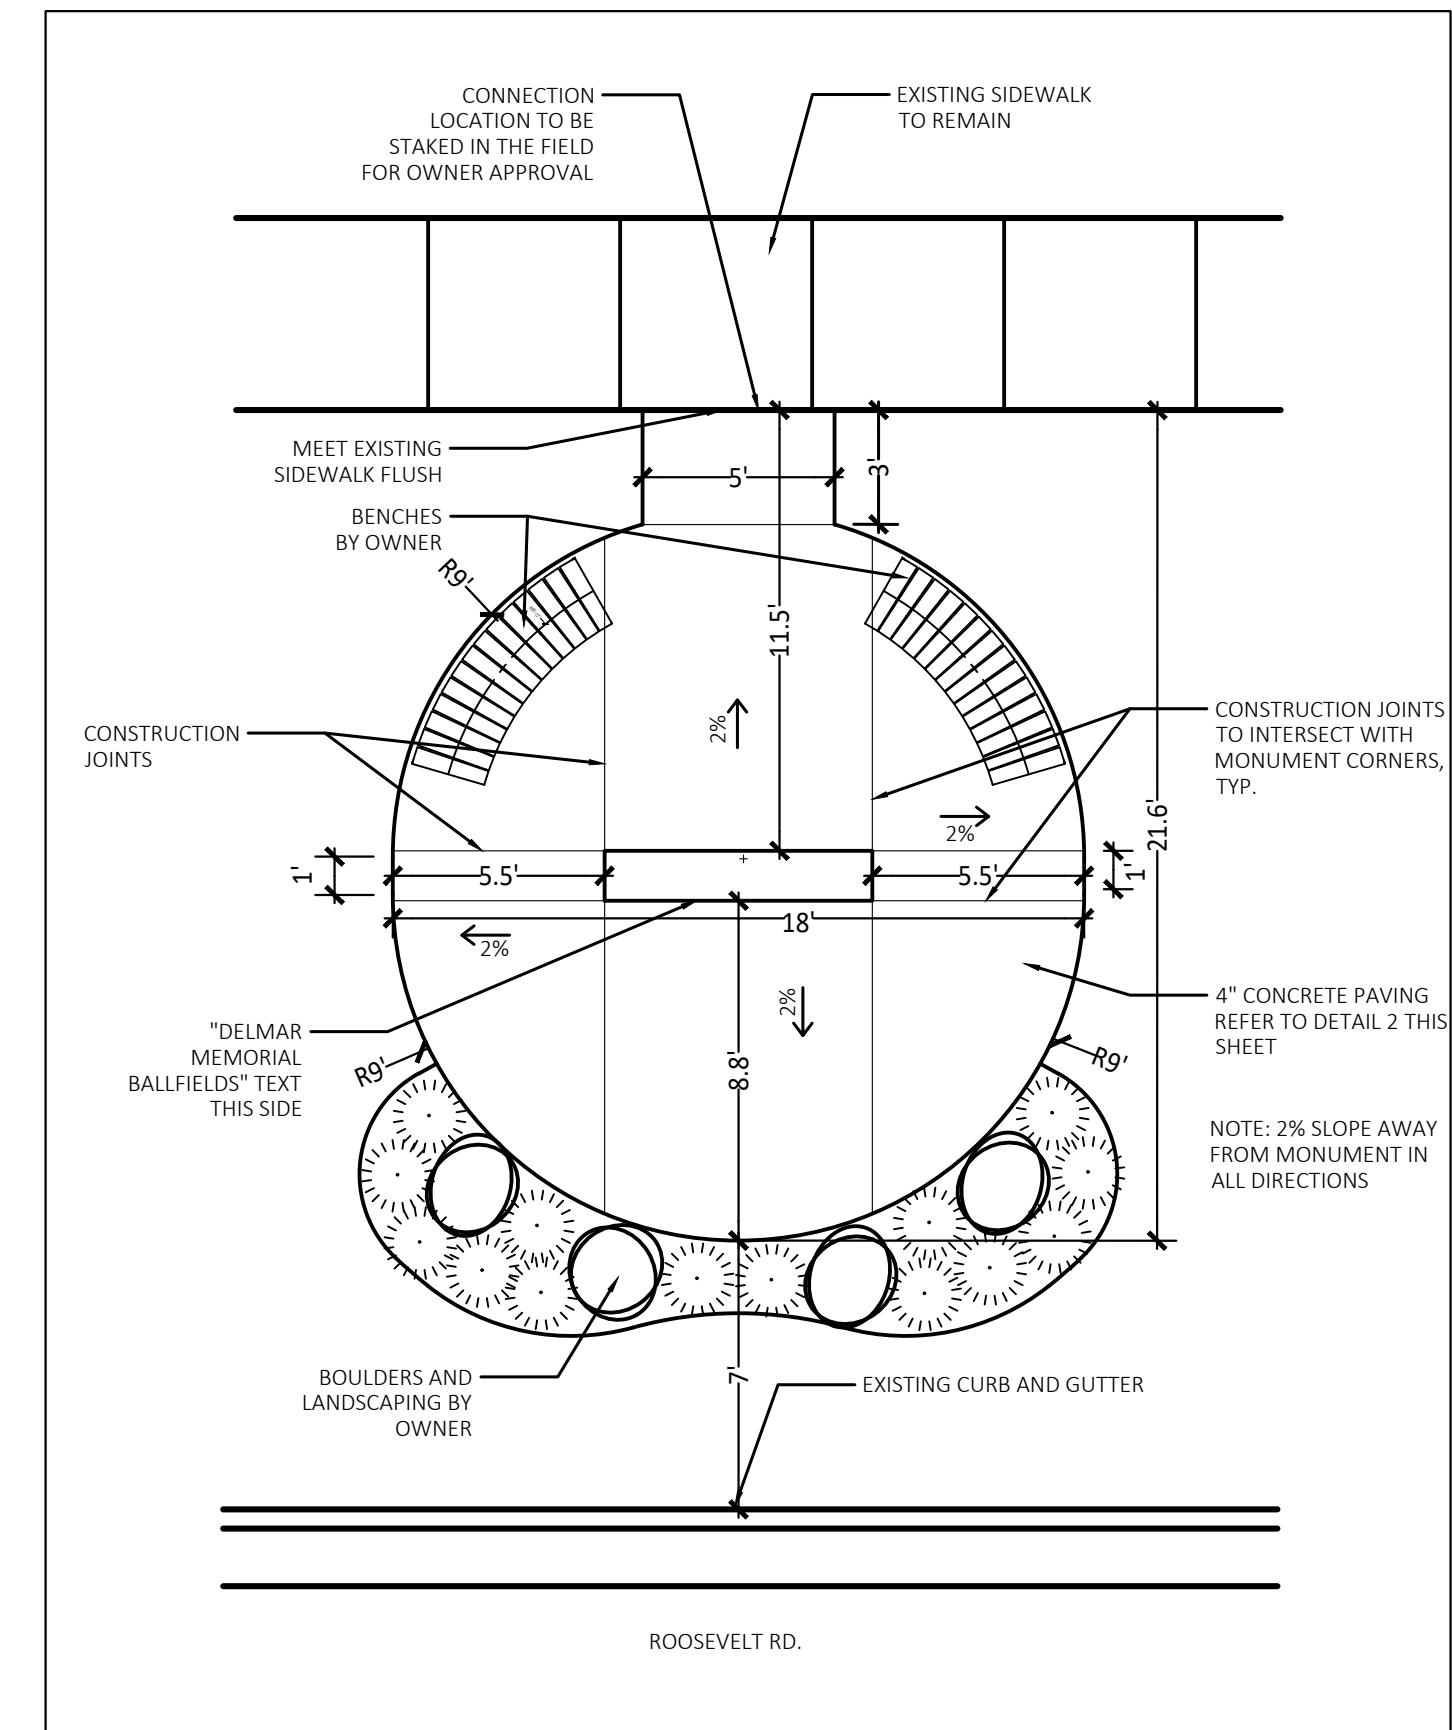

3 Monument Layout
NOT TO SCALE

1 Memorial Sign
NOT TO SCALE

HARD COPY IS INTENDED TO BE 24"X36" WHEN PLOTTED. SCALE(S) INDICATED AND GRAPHIC QUALITY MAY NOT BE ACCURATE FOR ANY OTHER SIZES.

Issued For:	Date
BIDDING	5-14-26

Project:
Delmar Memorial
Roosevelt Park, MI
Sheet Title

Layout Plan + Details